


NOTES

DIMENSIONS MUST BE VERIFIED ON SITE. DO NOT SCALE OFF THIS DRAWING. REFER ALSO TO WRITTEN SPECIFICATION WHERE APPROPRIATE.

REV

REV	DATE
2 - Back door	11-1-22
3 - New stairs	13-1-22
4 - Door Schedule	7-2-22

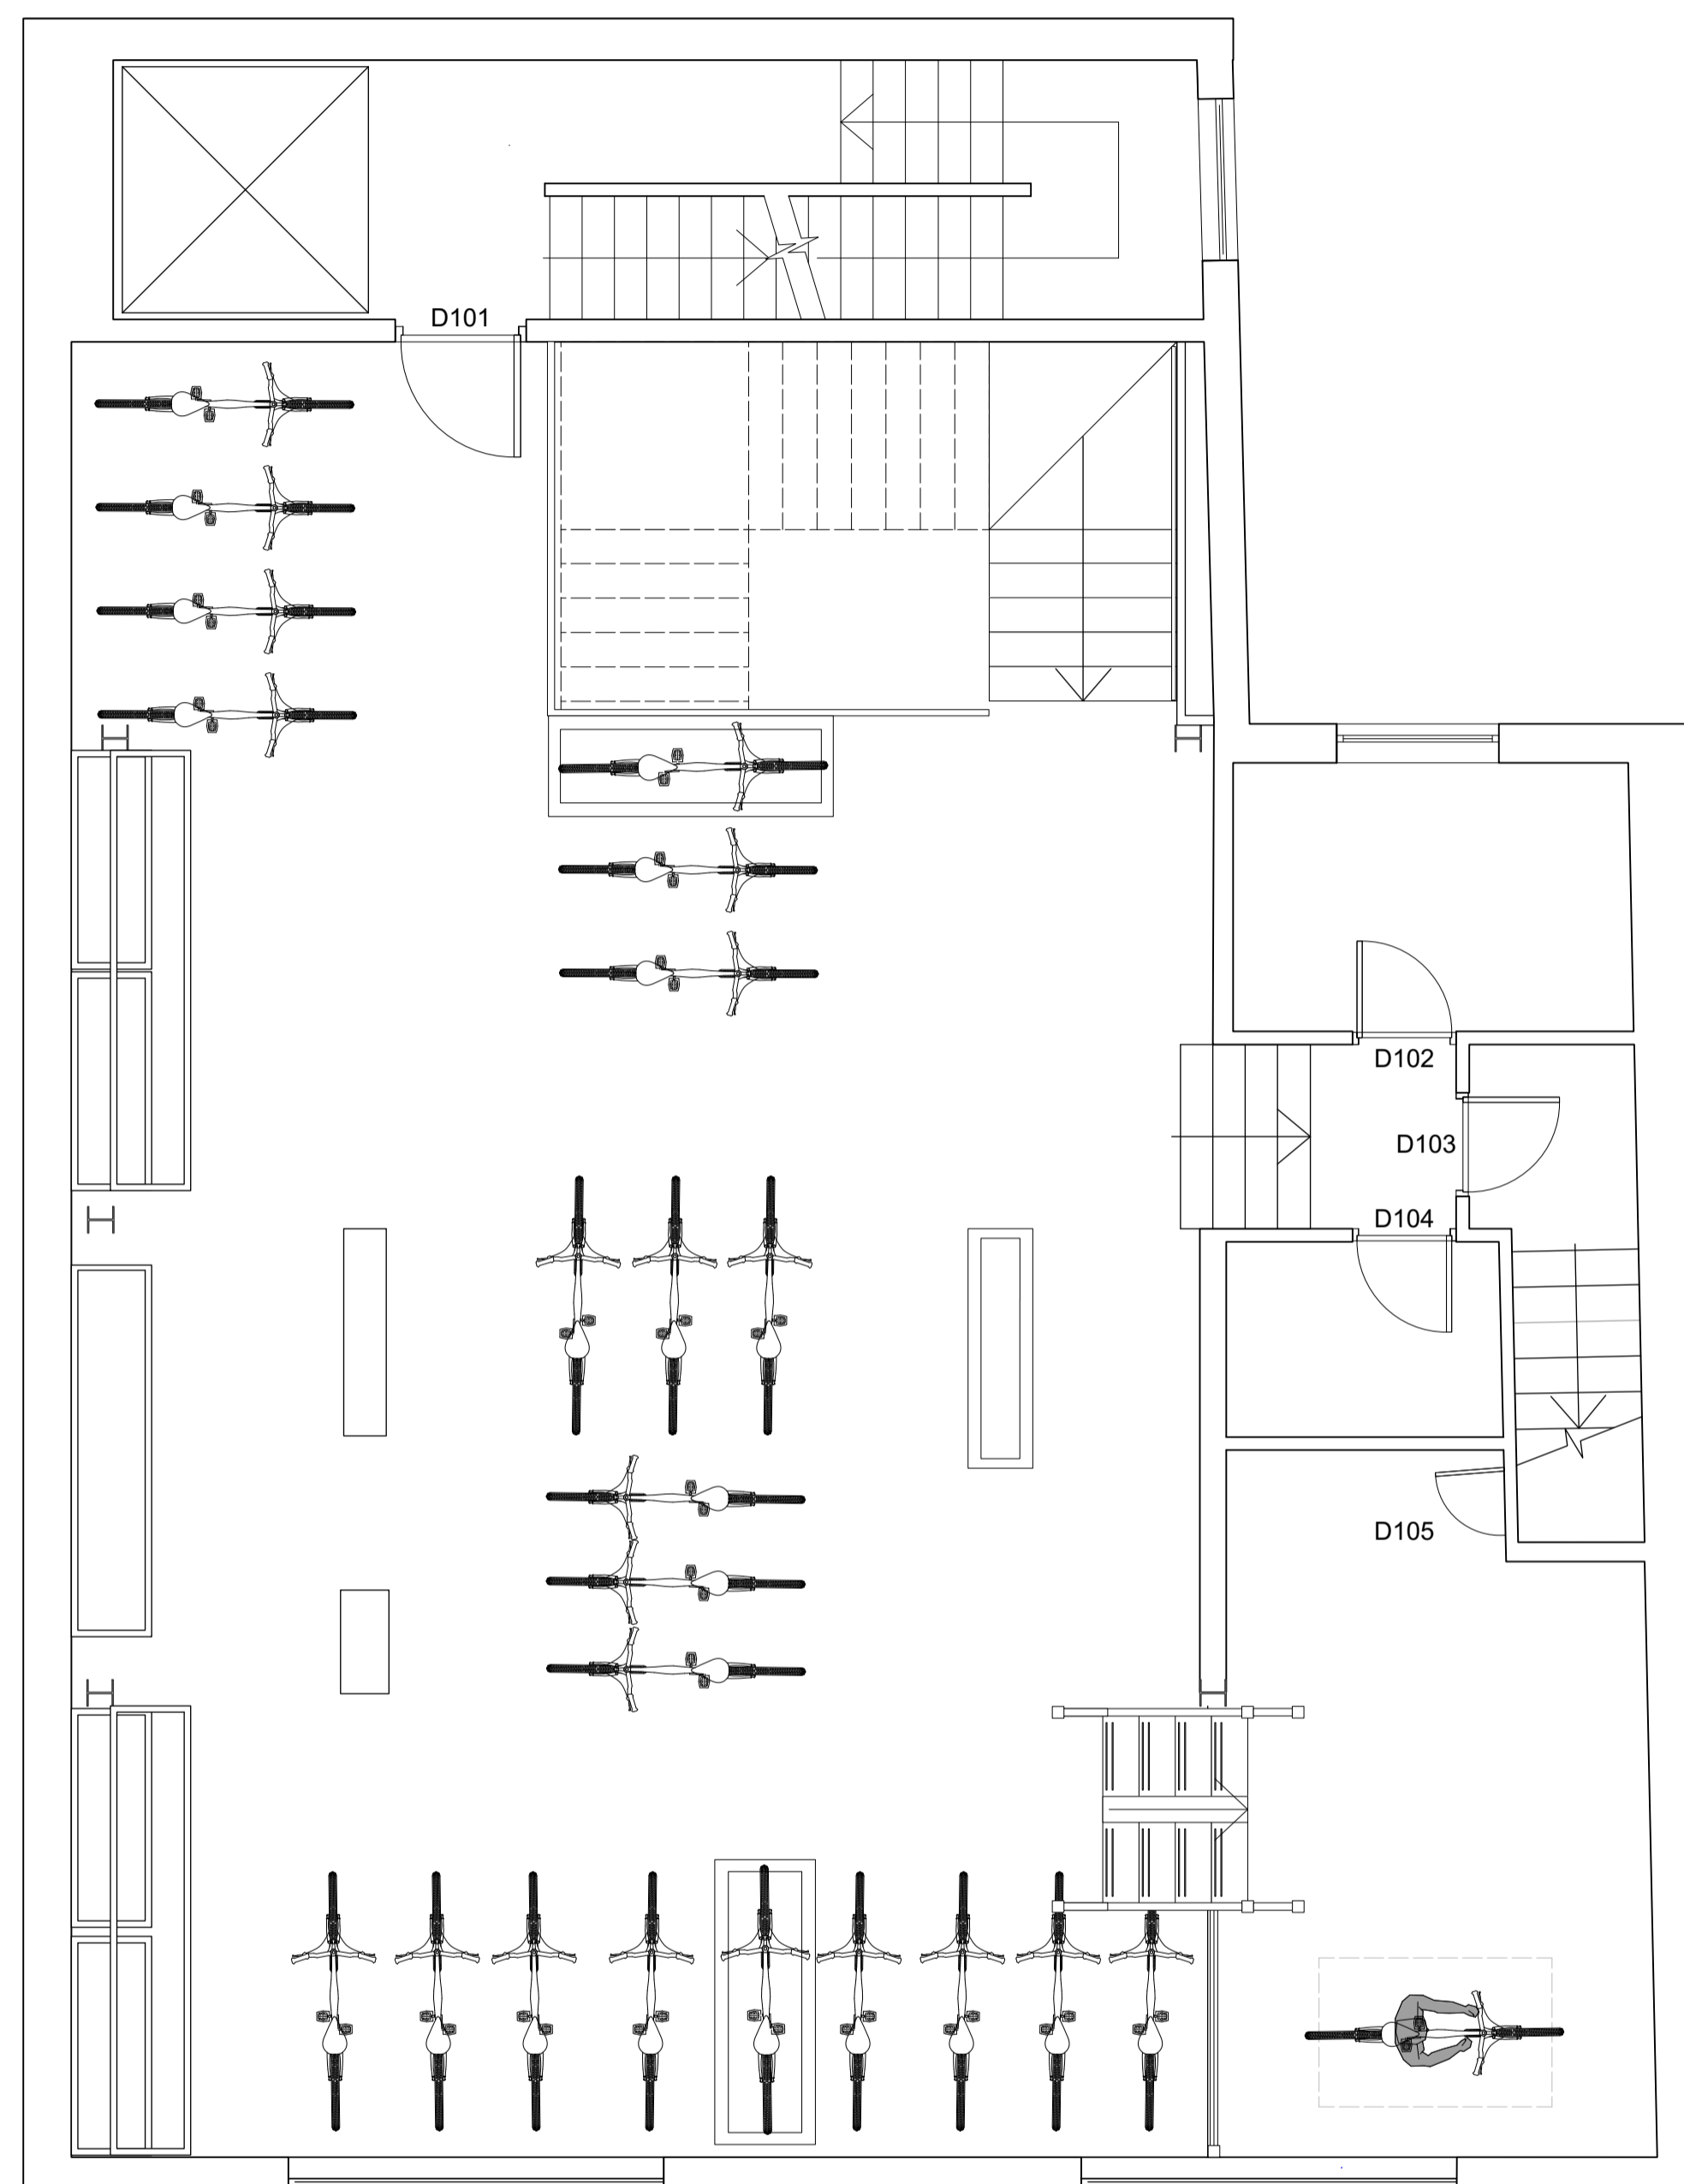

CLIENT

SIGMA

PROJECT

**7-9 THAMES ST
KINGSTON
KT1 1PH**

DESCRIPTION

GA - FIRST FLOOR

1:50 @ A1 & 1:100 @ A3

FEBRUARY 2022

EC1 BUILD

SIG-21-006 | Rev.4

