


NOTES

DIMENSIONS MUST BE VERIFIED ON SITE. DO NOT SCALE OFF THIS DRAWING. REFER ALSO TO WRITTEN SPECIFICATION WHERE APPROPRIATE.

REV

REV	DATE
2 - Cleaners cupboard	11-1-22
3 - Door Schedule	7-2-22

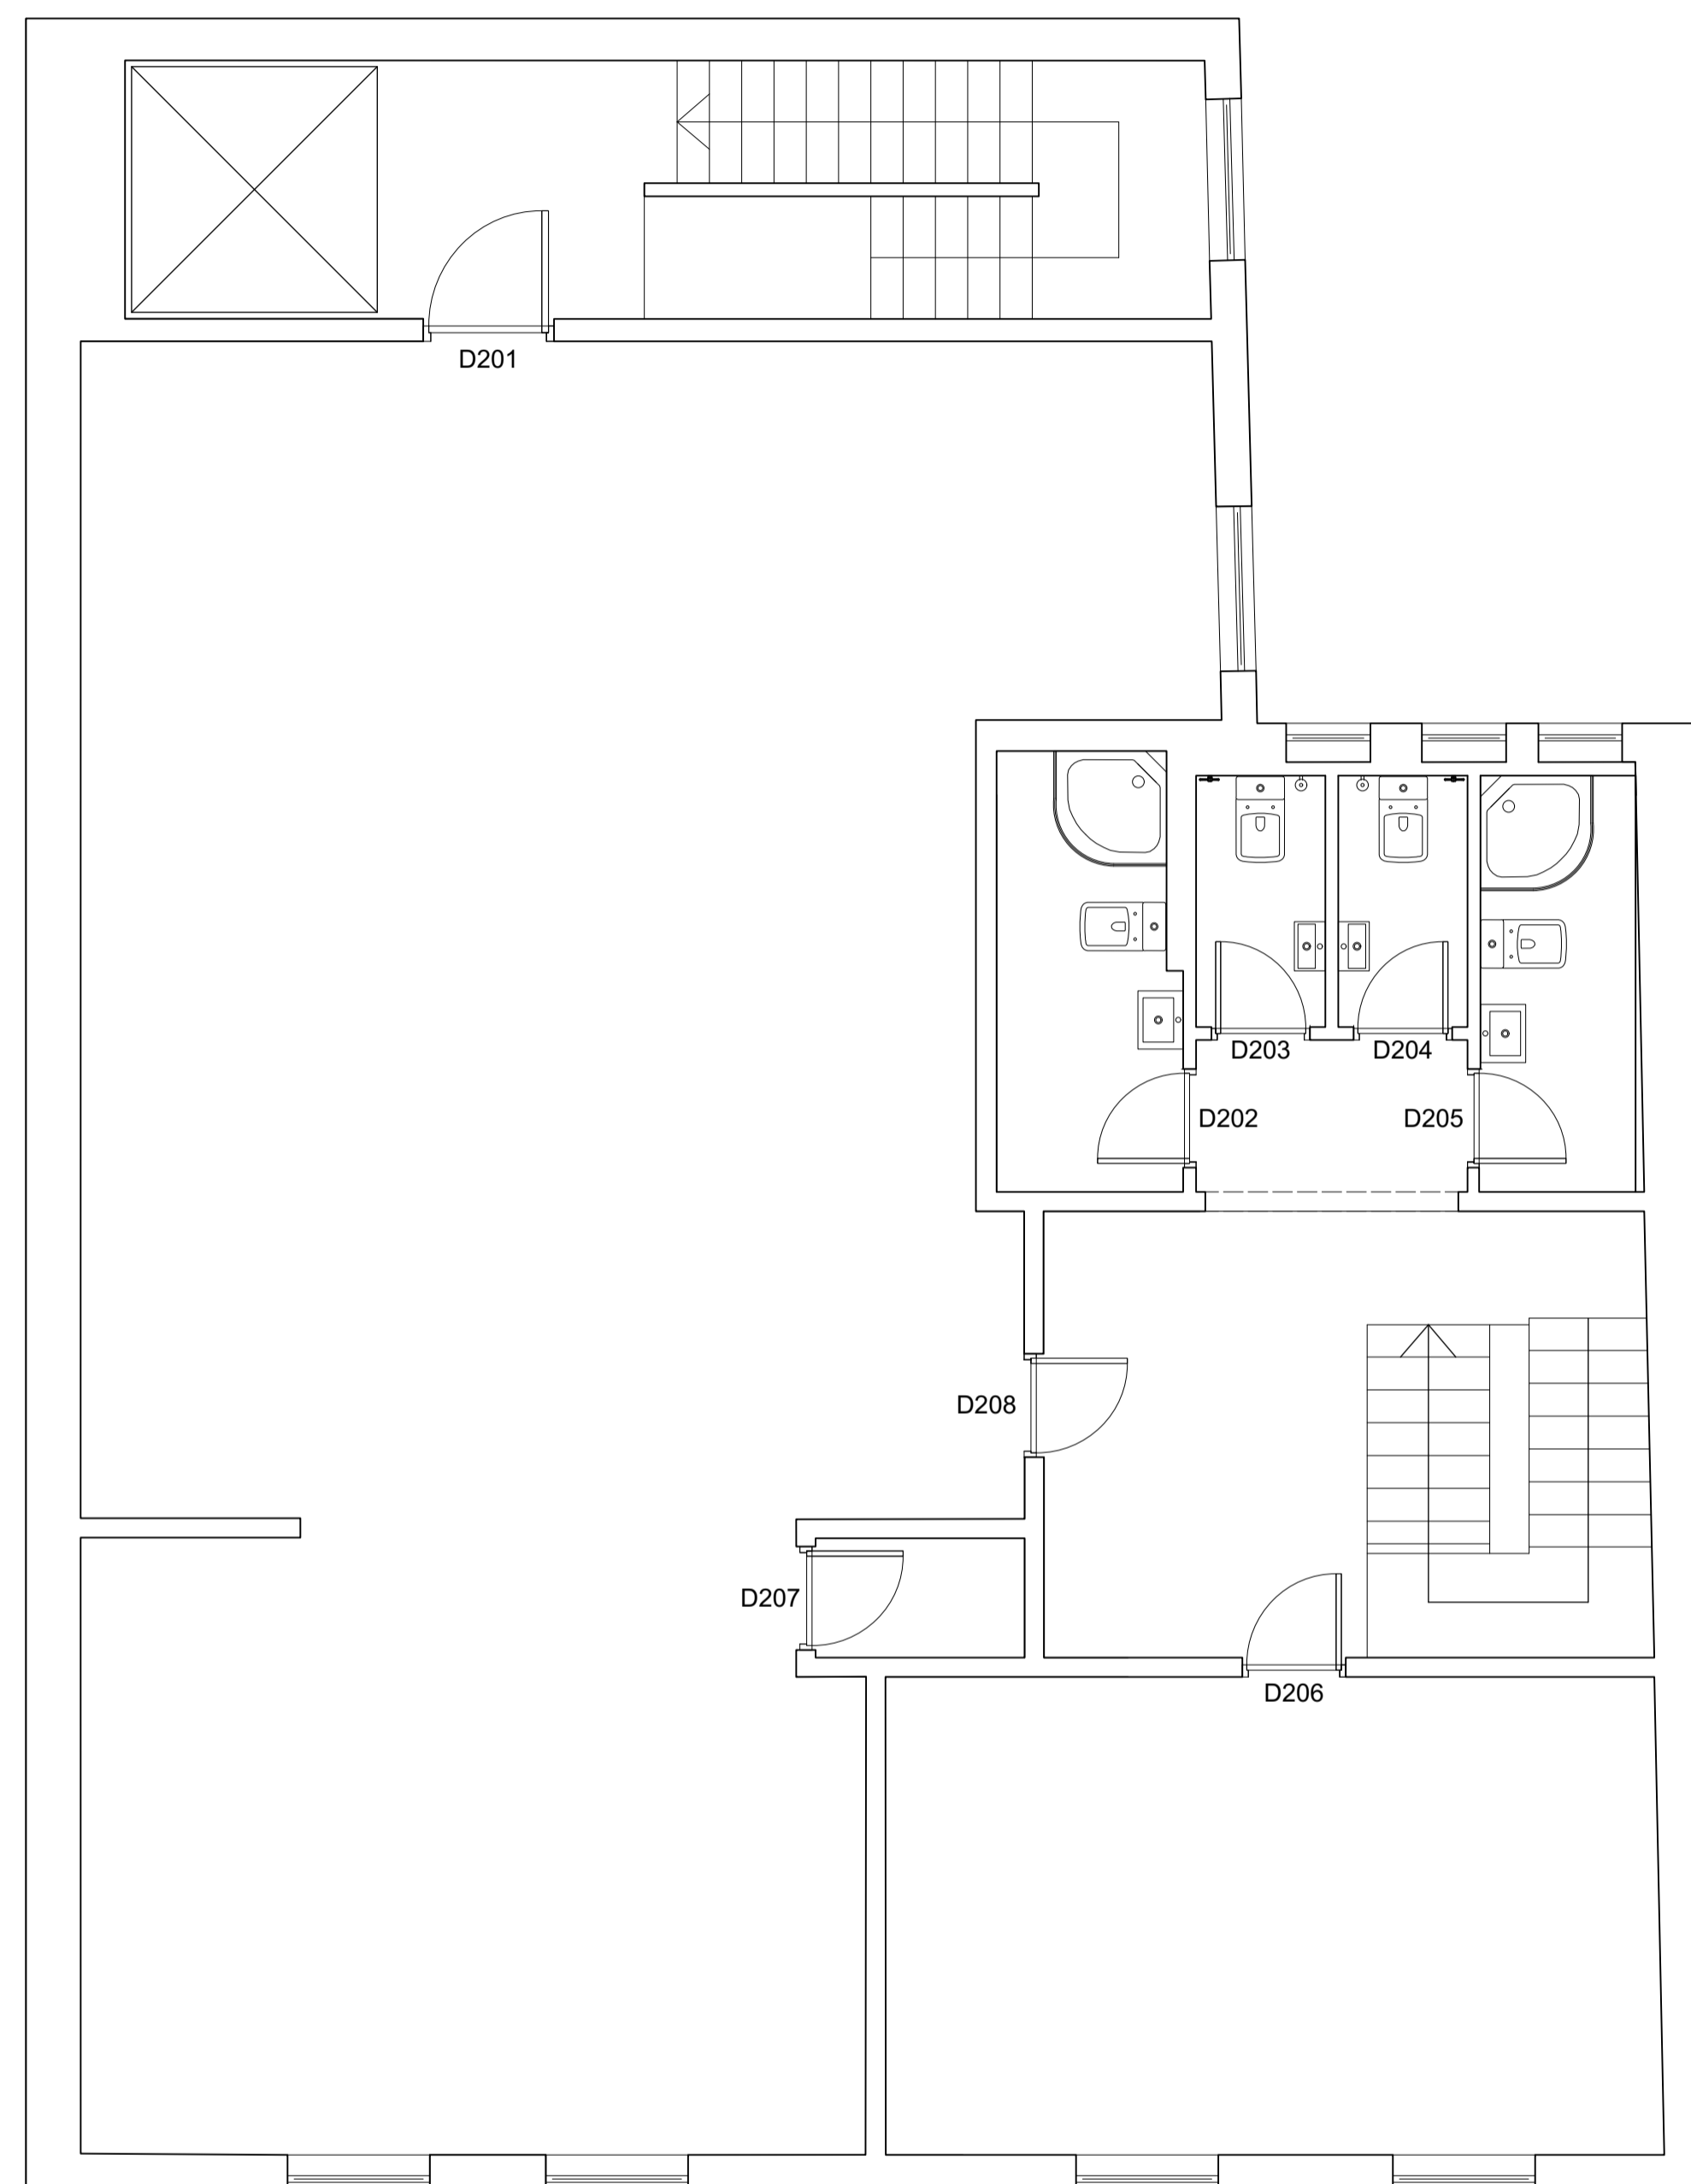

CLIENT

SIGMA

PROJECT

**7-9 THAMES ST
KINGSTON
KT1 1PH**

DESCRIPTION

**SECOND FLOOR
GENERAL ARRANGEMENT**

1:50 @ A1 & 1:100 @ A3

FEBRUARY 2022

EC1 BUILD

SIG-21-007 | Rev.3

